



FRONT ELEVATION "A"
SCALE: 1/4" = 1'-0"



FRONT ELEVATION "B"
SCALE: 1/4" = 1'-0"



ACADIANA
HOME DESIGN, LLC
9635 FENWAY AVENUE, SUITE A
BATON ROUGE, LA 707809
WEB: WWW.ACADIANA-DESIGN.COM
OFFICE: 225-216-2016
EMAIL: SALES@ACADIANA-DESIGN.COM

THIS FORM NOT BEING AN ARCHITECTURAL OR ENGINEERING DESIGN, THE ARCHITECT OR ENGINEER ASSUMES NO LIABILITY FOR STRUCTURAL OR ARCHITECTURAL DESIGN INTEGRITY. EVERY EFFORT HAS BEEN MADE TO INSURE ALL DIMENSIONS ARE CORRECT AND ENVIRONMENTAL REGULATIONS HAVE BEEN MET. IF AN ERROR OR OMISSION DOES OCCUR, IT IS THE SOLE RESPONSIBILITY OF THE CONTRACTOR AND/OR THE OWNER TO CORRECT THE ERROR AND/OR OMISSION AT HIS OWN EXPENSE AND NOT THE RESPONSIBILITY OF THE DRAFTING SERVICE.

IMPORTANT NOTE COPYRIGHT, ACADIANA DESIGN. ALL RIGHTS RESERVED. THESE PLANS ARE THE PROPERTY OF ACADIANA DESIGN. ALL RIGHTS ARE RESERVED BY THE DESIGNER AND ANY USE OTHER THAN THAT AUTHORIZED IS EXPRESSLY PROHIBITED. ANY REPRODUCTION OF THIS PLAN IS EXPRESSLY PROHIBITED. THIS PLAN IS TO BE USED FOR THE LOT AND SUBDIVISION INDICATED IN THIS TITLE BLOCK ONLY. USE ON ANY OTHER SITE IS PROHIBITED.

ACADIANA DESIGN _____ REGISTRATION NUMBER _____

PROJECT NAME
MID SOUTH COMPANIES, LLC
LOT & SUBDIVISION _____

CITY/PARISH
OXFORD, MS

REGISTERED STAMP



REGISTERED STAMP

DRAWN BY
AHD


DATE
11/24

SHEET NO.
1

224075

OPTION "A"
 676 SQ FT FIRST FLOOR LIVING AREA
 1107 SQ FT SECOND FLOOR LIVING AREA
1783 TOTAL LIVING AREA
2569 TOTAL AREA

4 BEDROOM 3 1/2 BATH
 REAR PORCH
 REAR BALCONY
 FRONT BALCONY OPTION
 DINING

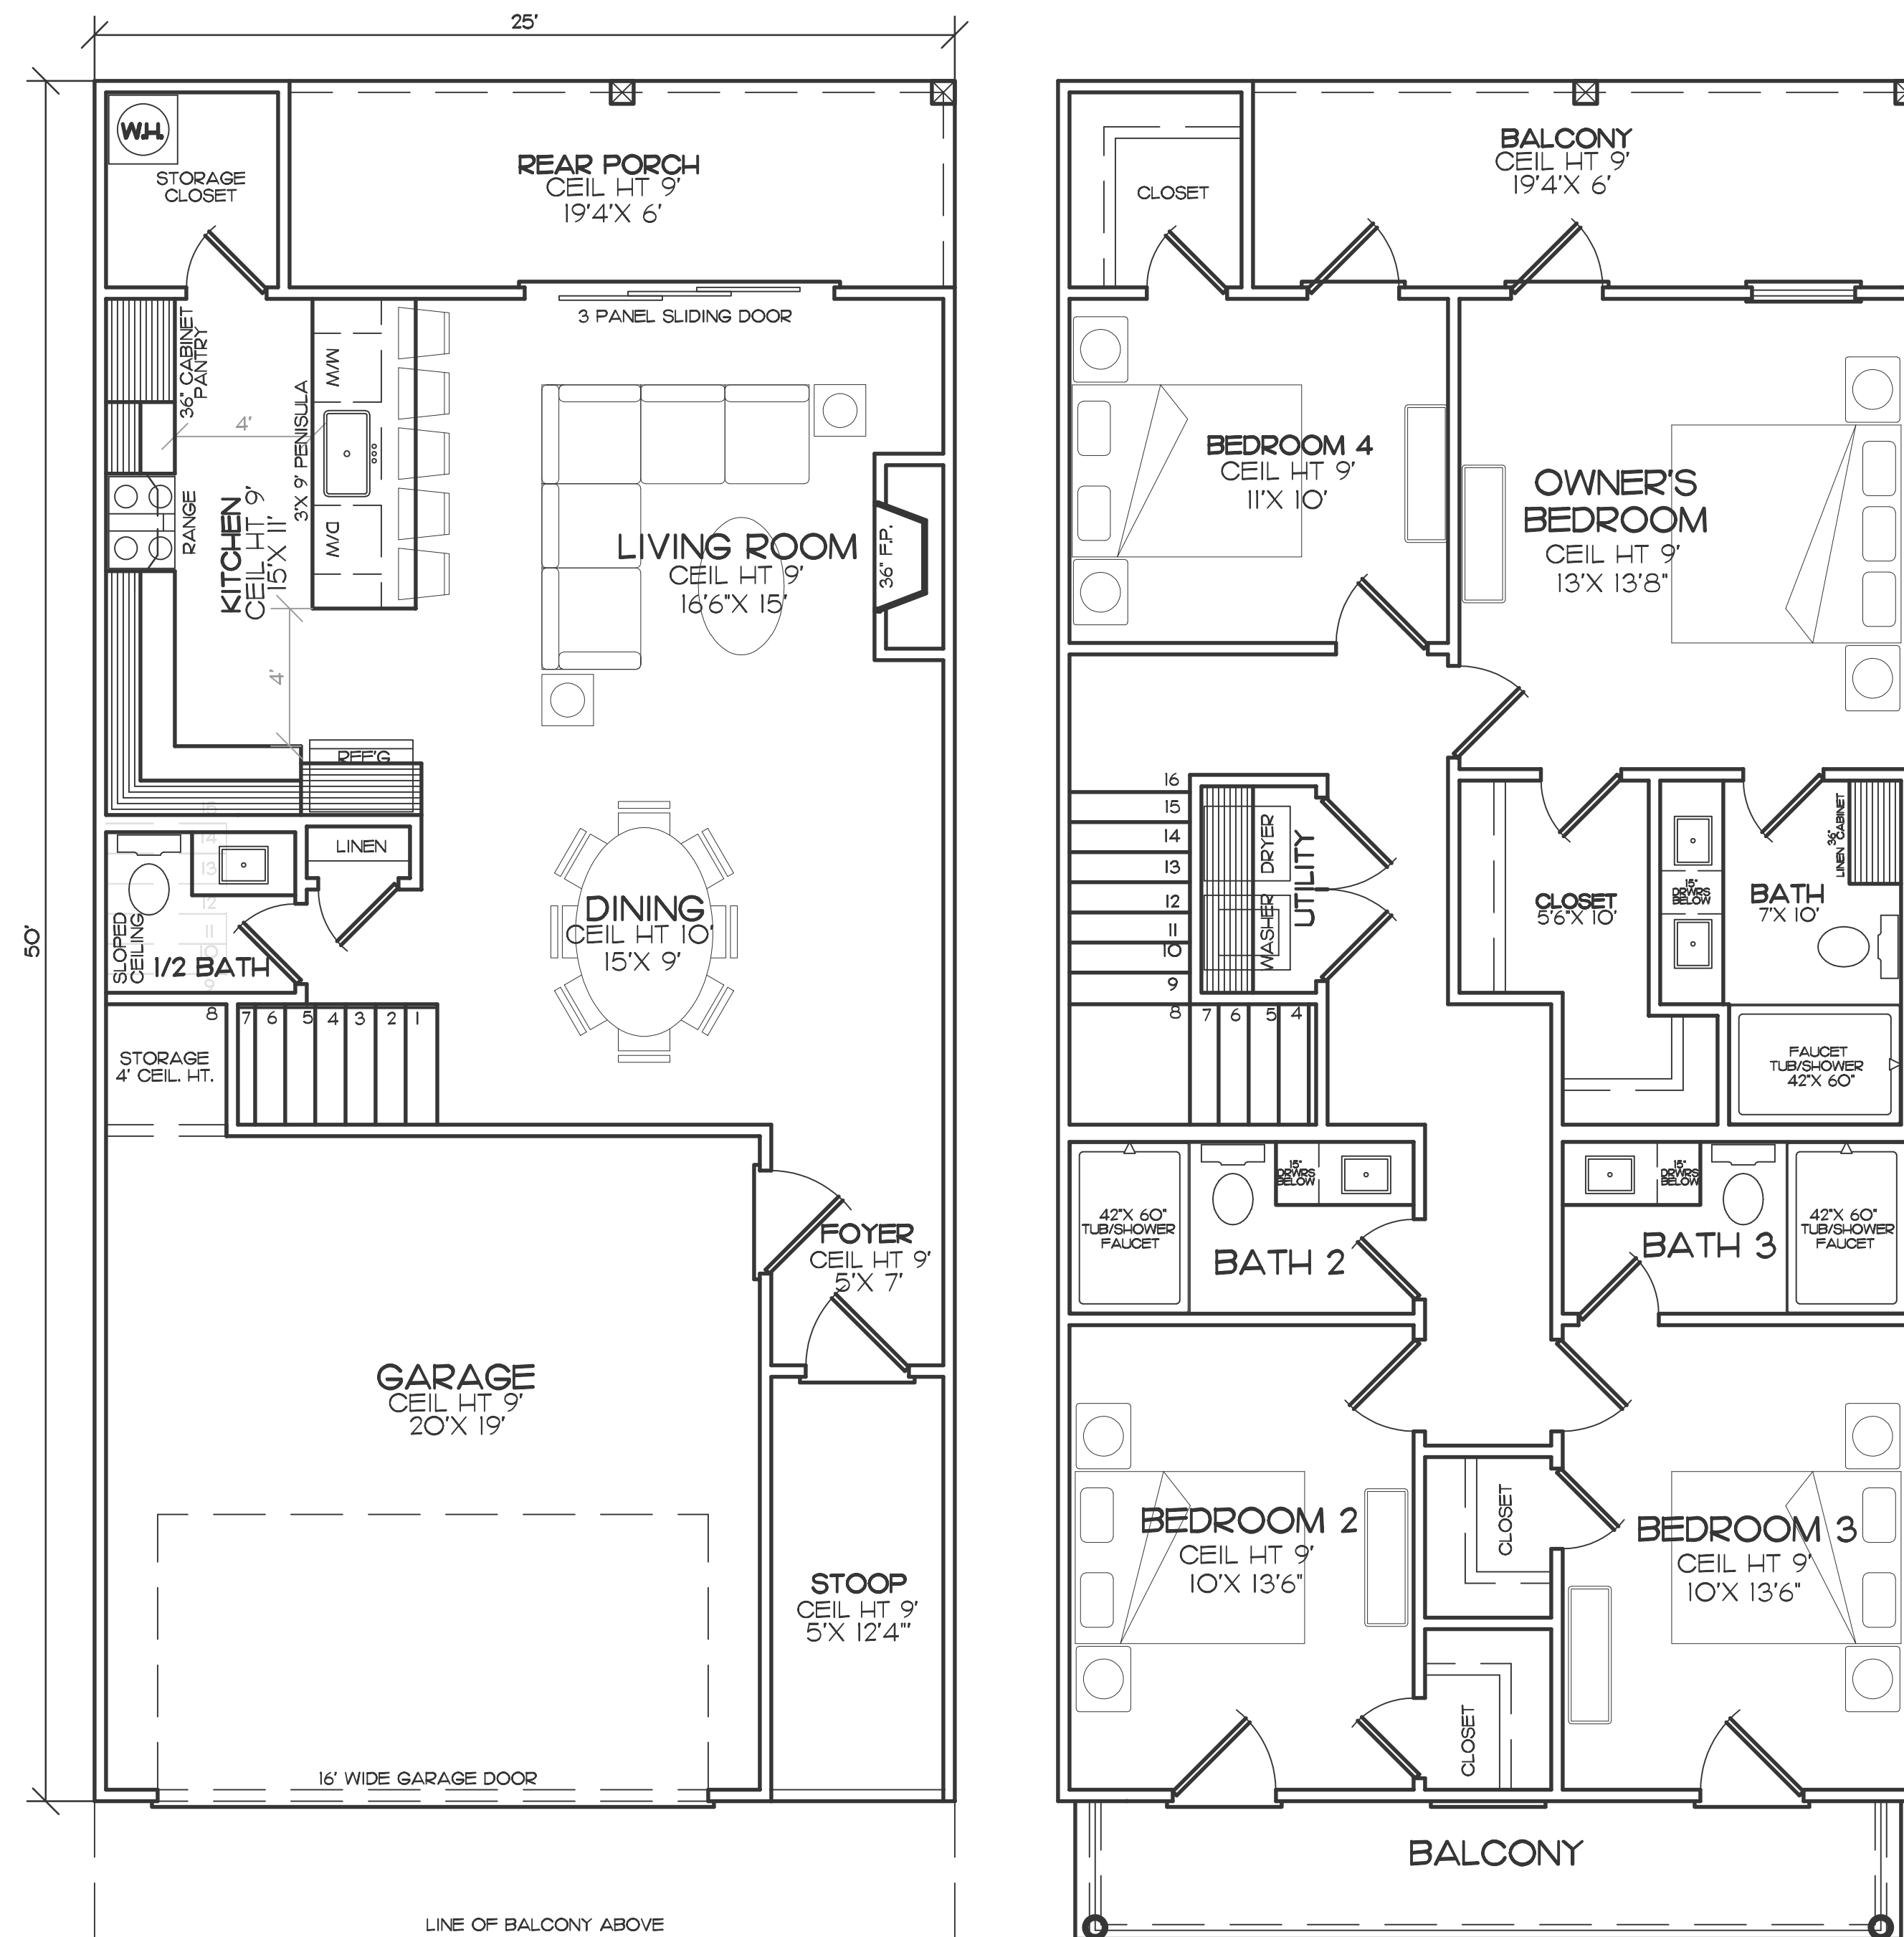


OPTION "A"
FIRST FLOOR
FLOOR PLAN
 SCALE: 1/4" = 1'-0"

OPTION "A"
SECOND FLOOR
FLOOR PLAN
 SCALE: 1/4" = 1'-0"

NOTE:
 SECOND FLOOR BALCONY, WINDOWS, DOORS, & SHUTTERS
 VARY PER ELEVATION

OPTION "B"
 712 SQ FT FIRST FLOOR LIVING AREA
 1156 SQ FT SECOND FLOOR LIVING AREA
1868 TOTAL LIVING AREA
2582 TOTAL AREA

4 BEDROOM 3 1/2 BATH
 REAR PORCH
 REAR BALCONY
 FRONT BALCONY OPTION
 DINING

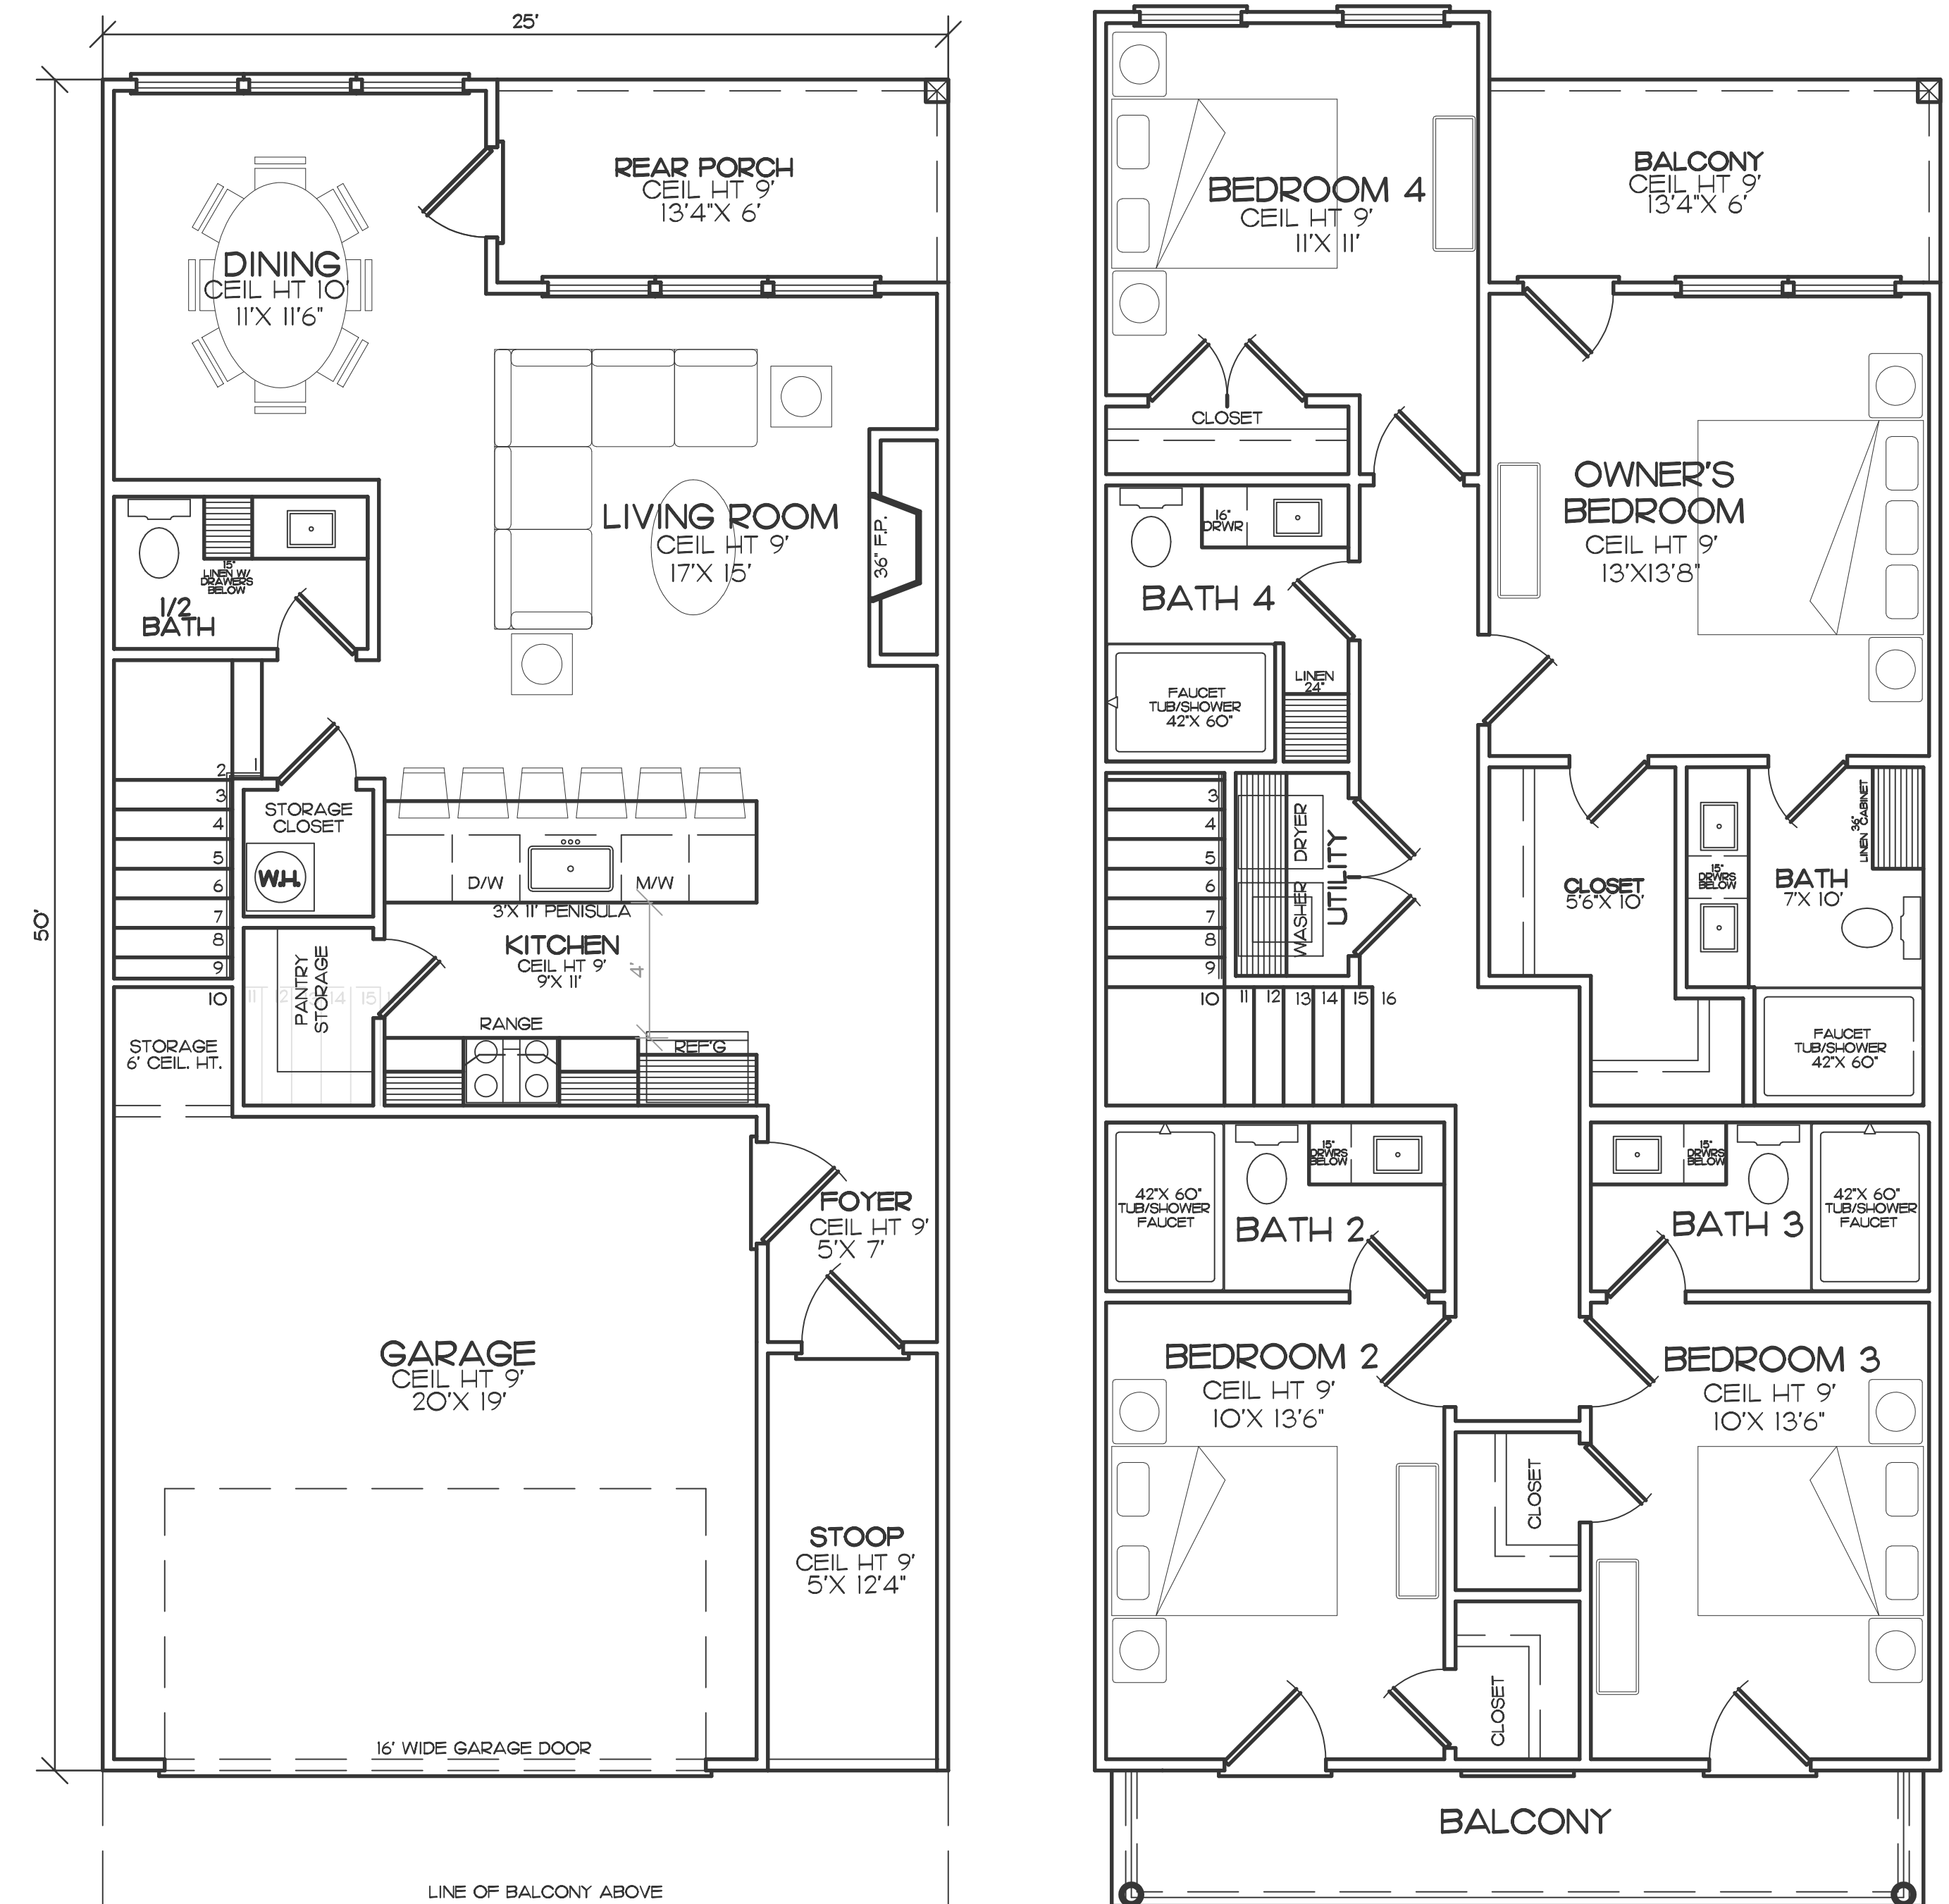

OPTION "B"
FIRST FLOOR
FLOOR PLAN
 SCALE: 1/4" = 1'-0"

OPTION "B"
SECOND FLOOR
FLOOR PLAN
 SCALE: 1/4" = 1'-0"



ACADIANA
HOME DESIGN, LLC.
 9635 FERNWAY AVENUE, SUITE A
 BATON ROUGE, LA 707809
 WEB: WWW.ACADIANA-DESIGN.COM
 OFFICE: 225-216-2016
 EMAIL: SALES@ACADIANA-DESIGN.COM

THIS FORM NOT BEING AN ARCHITECTURAL OR ENGINEERING PLAN, SPECIFICATIONS, CONTRACT, OR AGREEMENT. IT IS THE PROPERTY OF ACADIANA DESIGN, LLC. ALL RIGHTS ARE RESERVED. ANY REPRODUCTION OR USE OF THIS PLAN WITHOUT THE WRITTEN PERMISSION OF ACADIANA DESIGN, LLC IS EXPRESSLY PROHIBITED. THE USER ASSUMES ALL LIABILITY FOR THE ACCURACY AND COMPLETENESS OF THE INFORMATION CONTAINED HEREIN. THE USER SHALL BE RESPONSIBLE FOR OBTAINING ALL NECESSARY PERMITS AND APPROVALS FROM THE APPROPRIATE AGENCIES. 

IMPORTANT NOTE COPYRIGHT, ACADIANA DESIGN ALL RIGHTS RESERVED
 THESE PLANS ARE THE PROPERTY OF ACADIANA DESIGN. ALL RIGHTS ARE RESERVED BY THE DESIGNER AND ANY USE OTHER THAN THAT AUTHORIZED IS EXPRESSLY PROHIBITED. ANY REPRODUCTION OF THIS PLAN IS EXPRESSLY PROHIBITED. THIS PLAN IS TO BE USED FOR THE LOT AND SUBDIVISION INDICATED IN THIS TITLE BLOCK ONLY. USE ON ANY OTHER SITE IS PROHIBITED.

PROJECT NAME
MID SOUTH COMPANIES, LLC
 LOT & SUBDIVISION
 CITY/PARISH
OXFORD, MS

REGISTERED STAMP



REGISTERED STAMP

DRAWN BY
AHD

DATE
11/24

SHEET NO.
2

224075